



PLAN

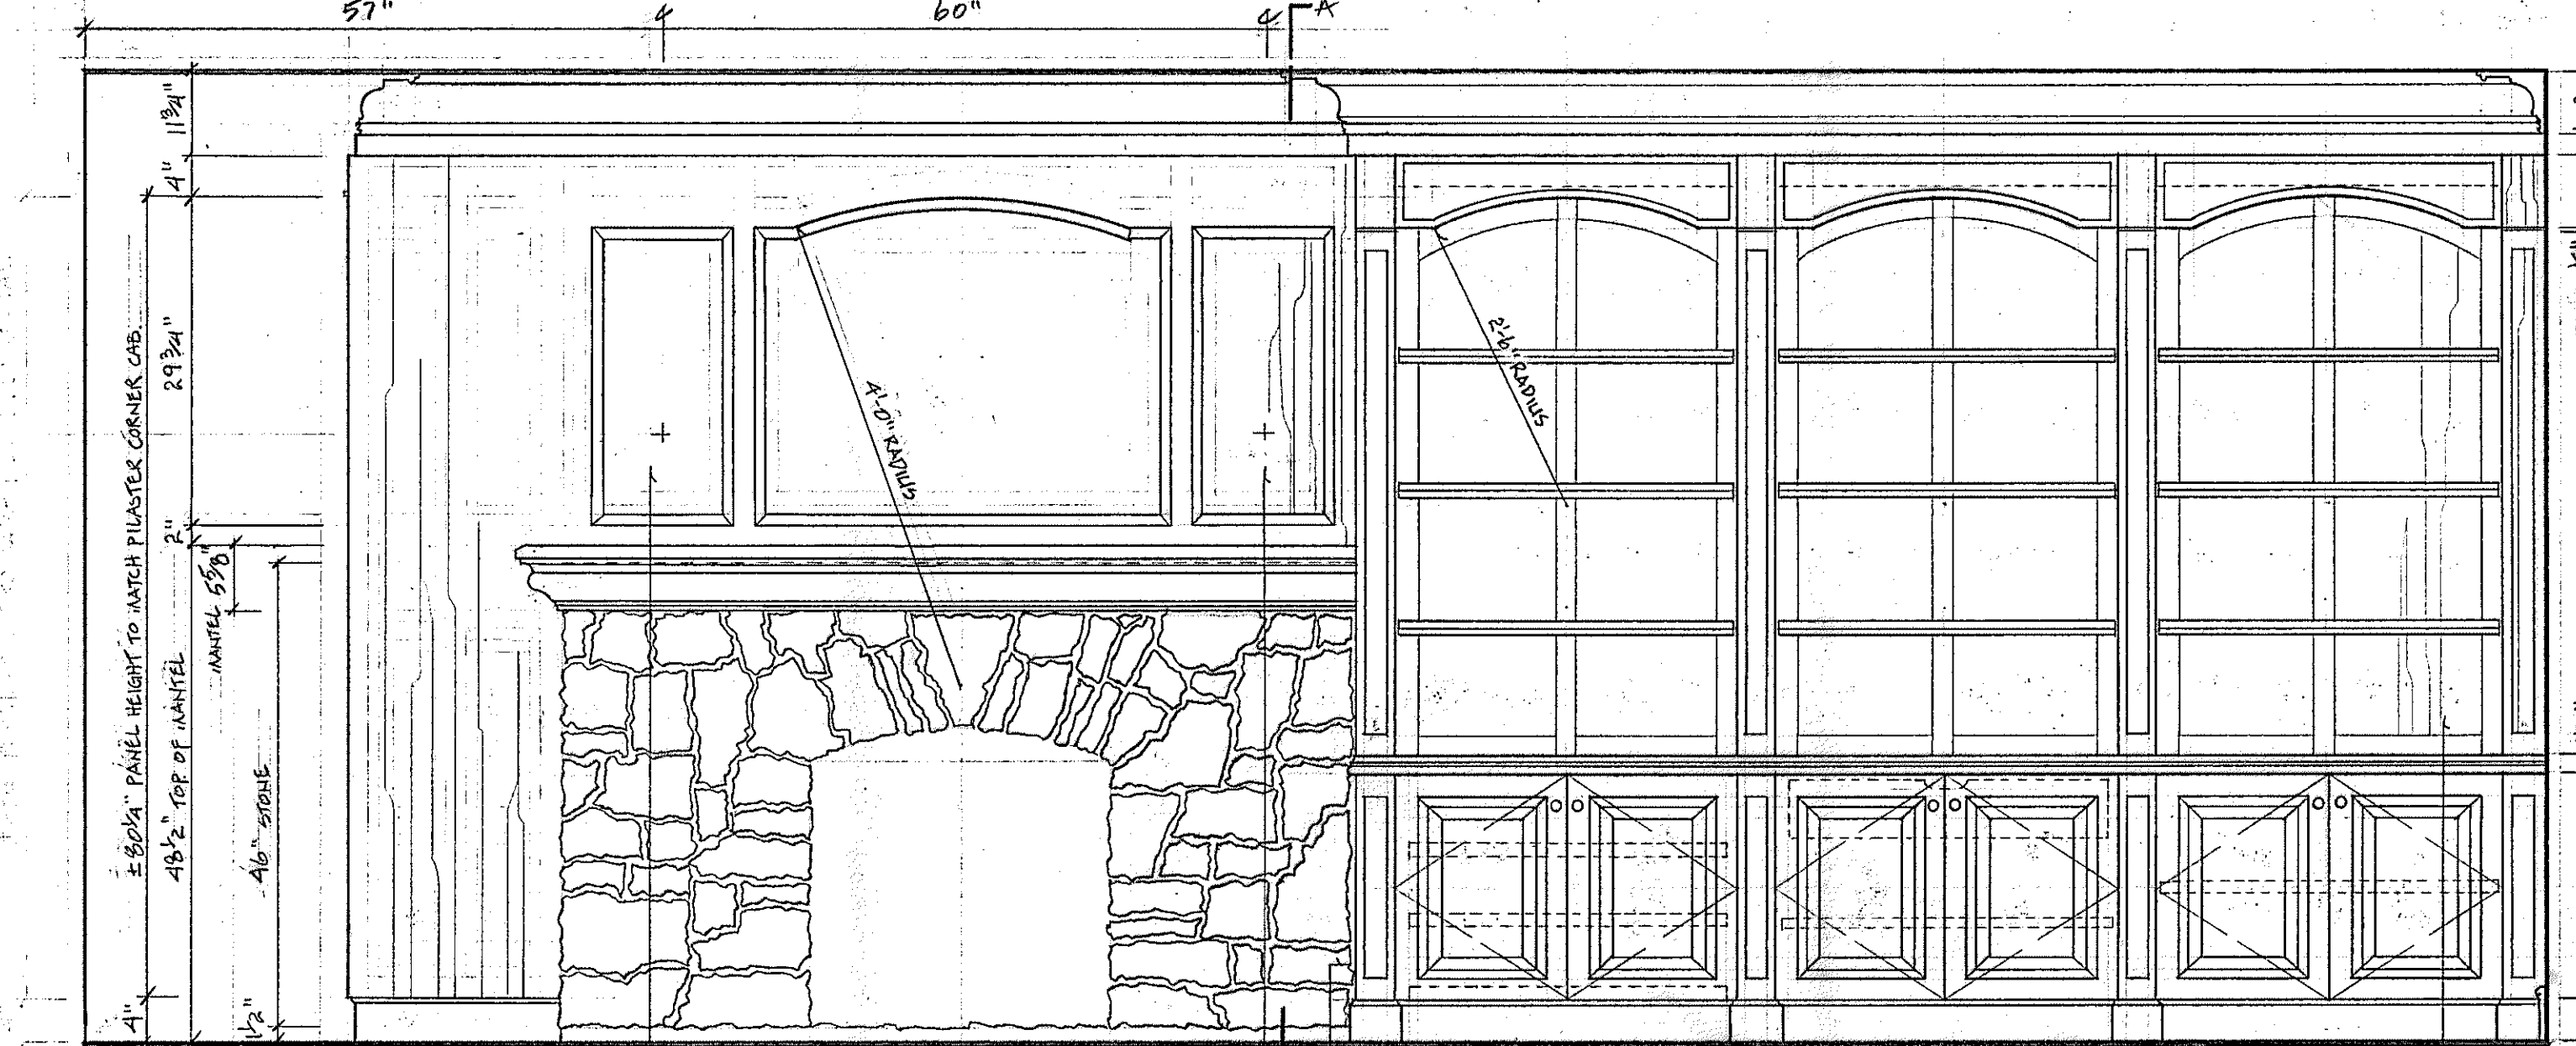


FRONT ELEVATION

SCALE: 3/4" = 1'-0"

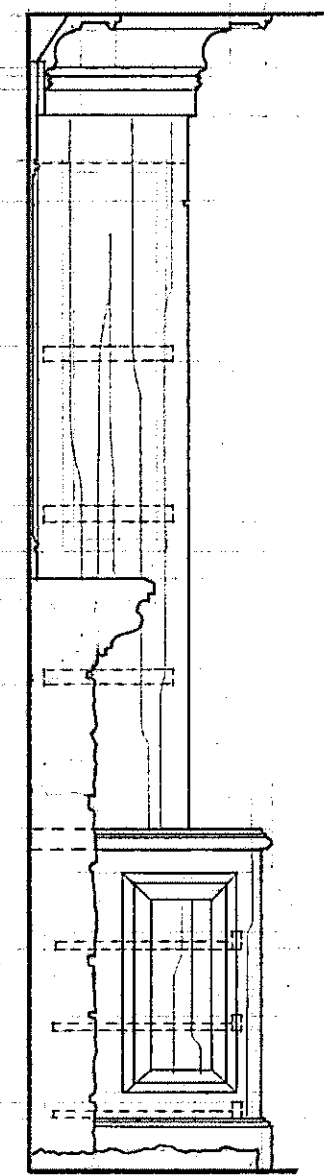


SIDE ELEVATION A-A

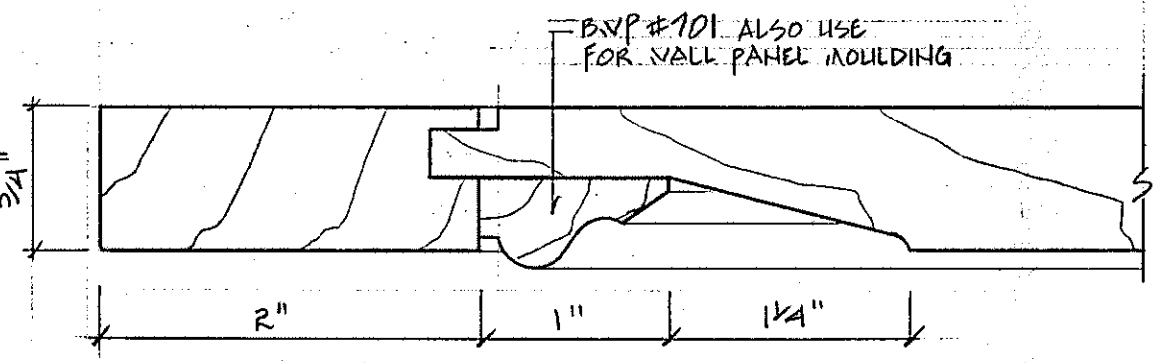


DOOR FRONT SECTION PLAN


SCALE: F.S.

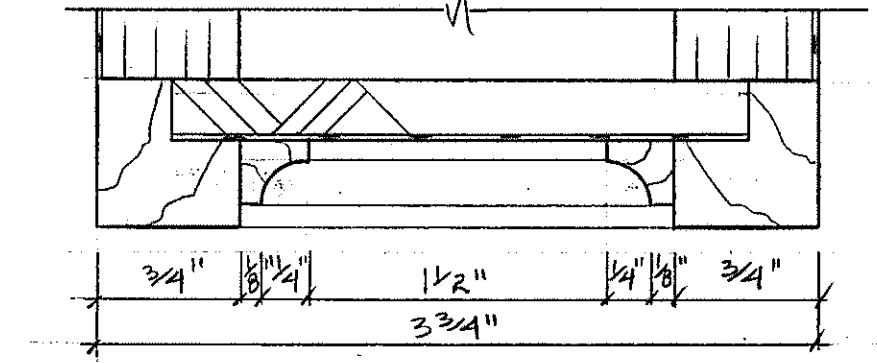


PILASTER & FRIEZE SECTION PLAN

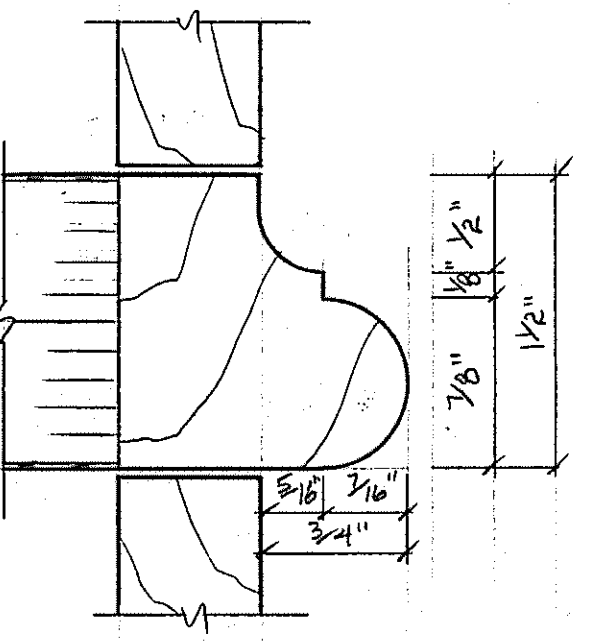

COUNTER EDGE SECTION ELEVATION

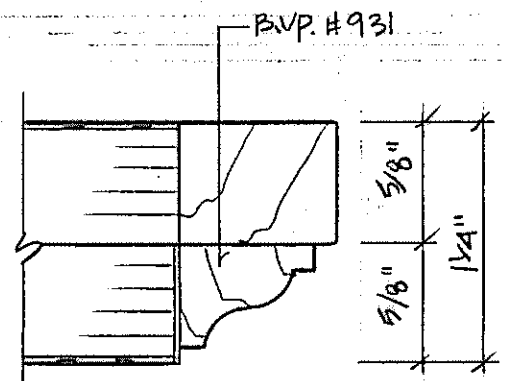

SHELF EDGE SECTION ELEVATION

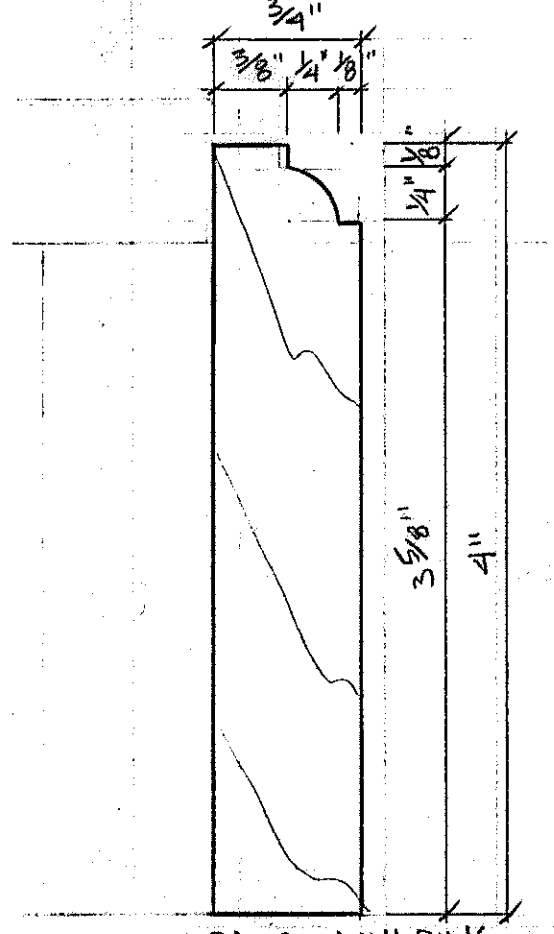

BASE MOLDING SECTION ELEVATION

UPPER CABS. - 13" CL INSIDE. FOR FUTURE LAZER DISC STORAGE. FUTURE GLASS FRAMED DOORS PLANNED FOR LF & RG.

VIRED FOR INCANDESCENT POT LIGHT BY OTHERS

3 CD. PULLOUT SHELVES

1 ADJ. SHELF

1 ADJ. SHELF

UPPER CABS.

13" CLEAR

15 1/4" O.A.

15 1/4" O.A.

MATERIALS

- CASES: 3/4" WALNUT PLYWOOD, FLAT SLICED #1
- BACKS: 1/2" WALNUT PLYWOOD
- BOOKCASE: SOLID 3/4" ST. & RL. FLAT PANEL, 3/4" PROFILE SHELVES
- 5/8" WALNUT PLYWOOD TO 1/4" TH. SOLID WALNUT EDGE PROFILE. DRILL FOR 5/16" BRASS PINS 3/2" APART, NOTCH SHELF TO ACCEPT PIN FLUSH ON BTA. TAPE REMAINING EDGES.
- DRAWERS: 1/2" SOLID WALNUT SIDE, BK & FR., RABBETED CONSTR. ROUT FINGER PULL ON FRONT. FRONTS & END GABLES 3/4" ST. & RL. RAISED PANEL
- WALL PANELS: 3/4" ST. & RL. FLAT PANEL
- COUNTER TOPS: 3/4" WALNUT PLYWOOD TO 1/2" TH. C/W SOLID WALNUT EDGE PROFILE
- FINISH: STAIN, SEAL & TOP COAT AS PER SAMPLE PROVIDED BY SHOP FOR CLIENT & DESIGNER APPROVAL. SATIN SHEEN REQUESTED. 25-40°

- HARDWARE: ALL METAL BLUM CUP ON HINGES
- FULL EXTENSION DRAWER & SHELF SLIDES
- 5/16" BRASS SHELF PINS
- CD RAILS - FLIP TYPE
- CONTACT: SPECTRUM CONCEPTS, USA SERIES 3018
- AX-5 EQUIPMENT RACKS
- SR & IS RACK SPACE UNITS
- CONTACT: FAIRVEST SALES
- GRILL SNAPS
- BLACK SPEAKER CLOTH
- SOUND SLOW FIBERGLASS
- CONTACT: FAIRVEST SALES
- PULLS - TO BE SPECIFIED

REVISION: 5 MAY, 1995

ROOT DESIGN





PRIVATE RESIDENCE MEDIA ROOM ALLWORK

DATE: 3 MAY, 1995

SCALE: AS SHOWN

PAGE #: 1 OF 2

CONTRACTORS SHALL VERIFY & BE RESPONSIBLE FOR ALL DIMENSIONS ON THE JOB & IMAGE DESIGN SHALL BE INFORMED OF ANY DISCREPANCIES & VARIATIONS SHOWN ON DRAWINGS.

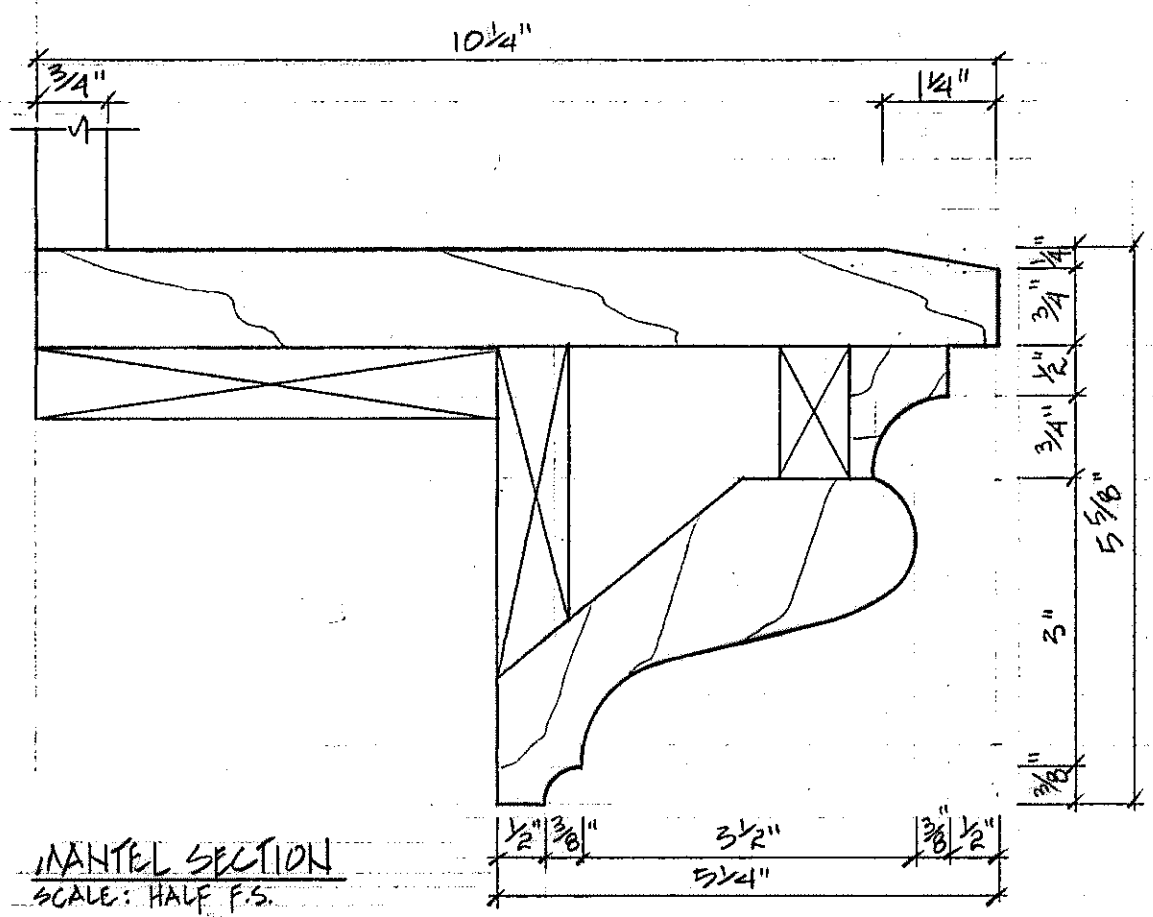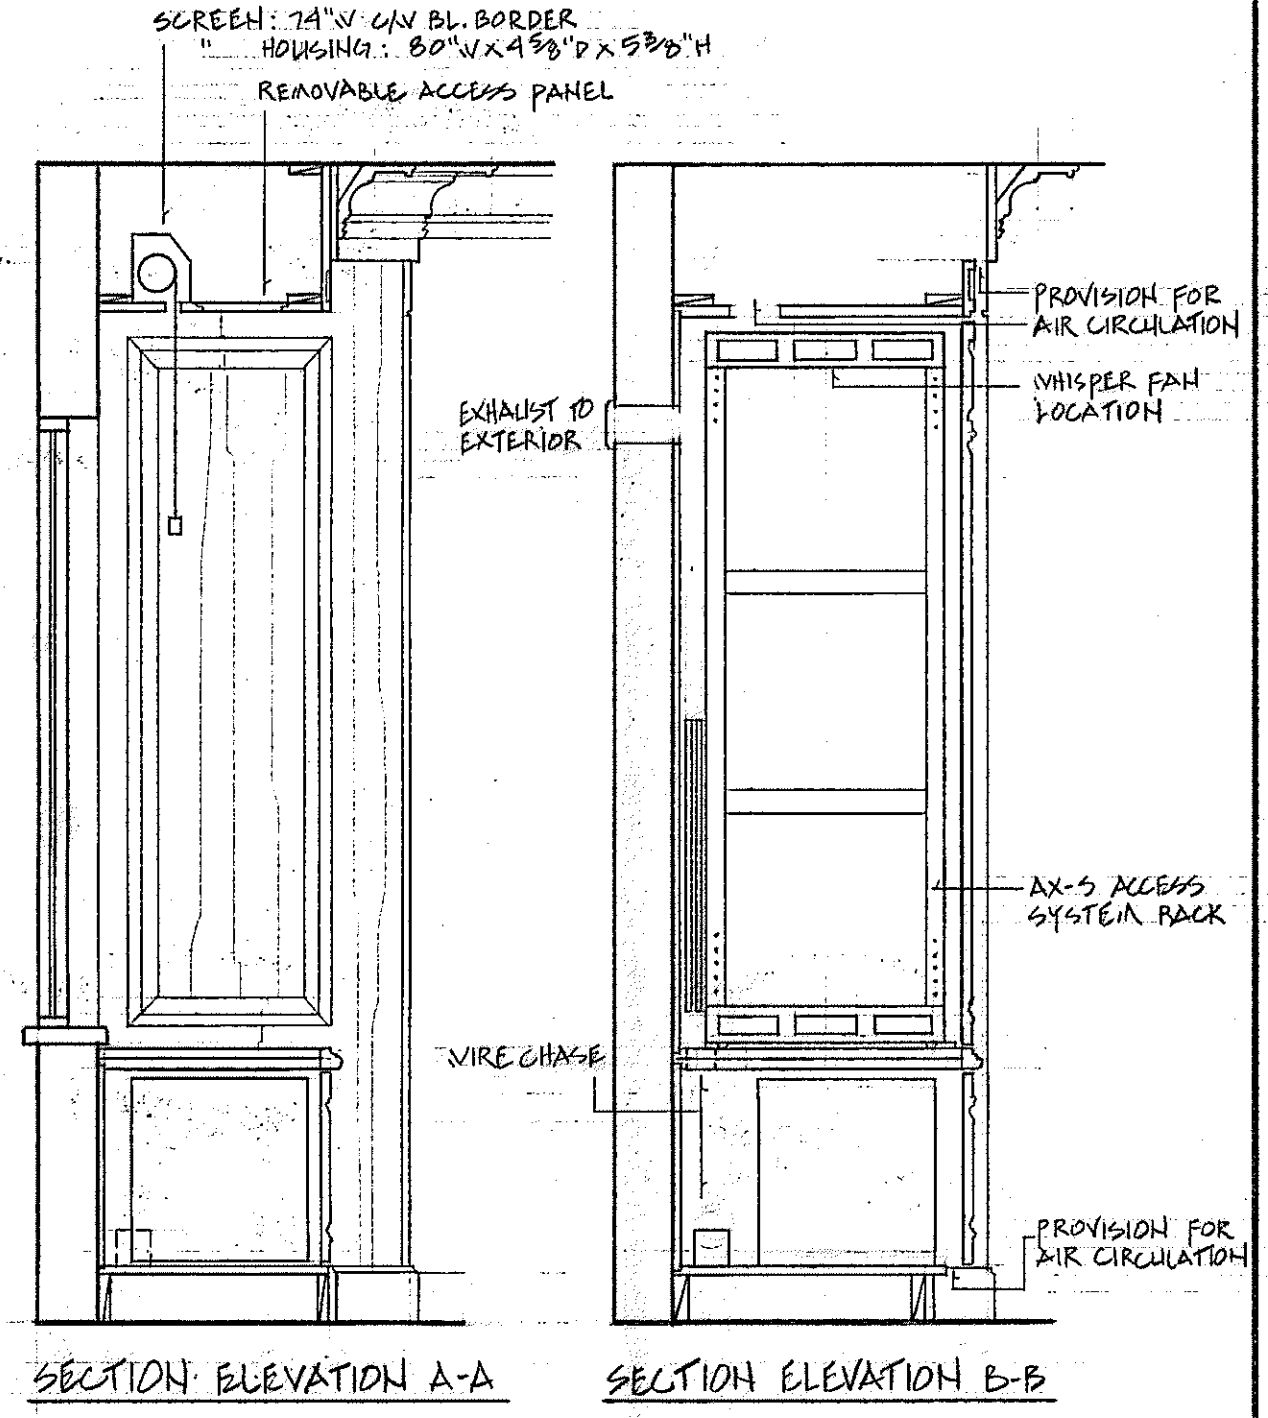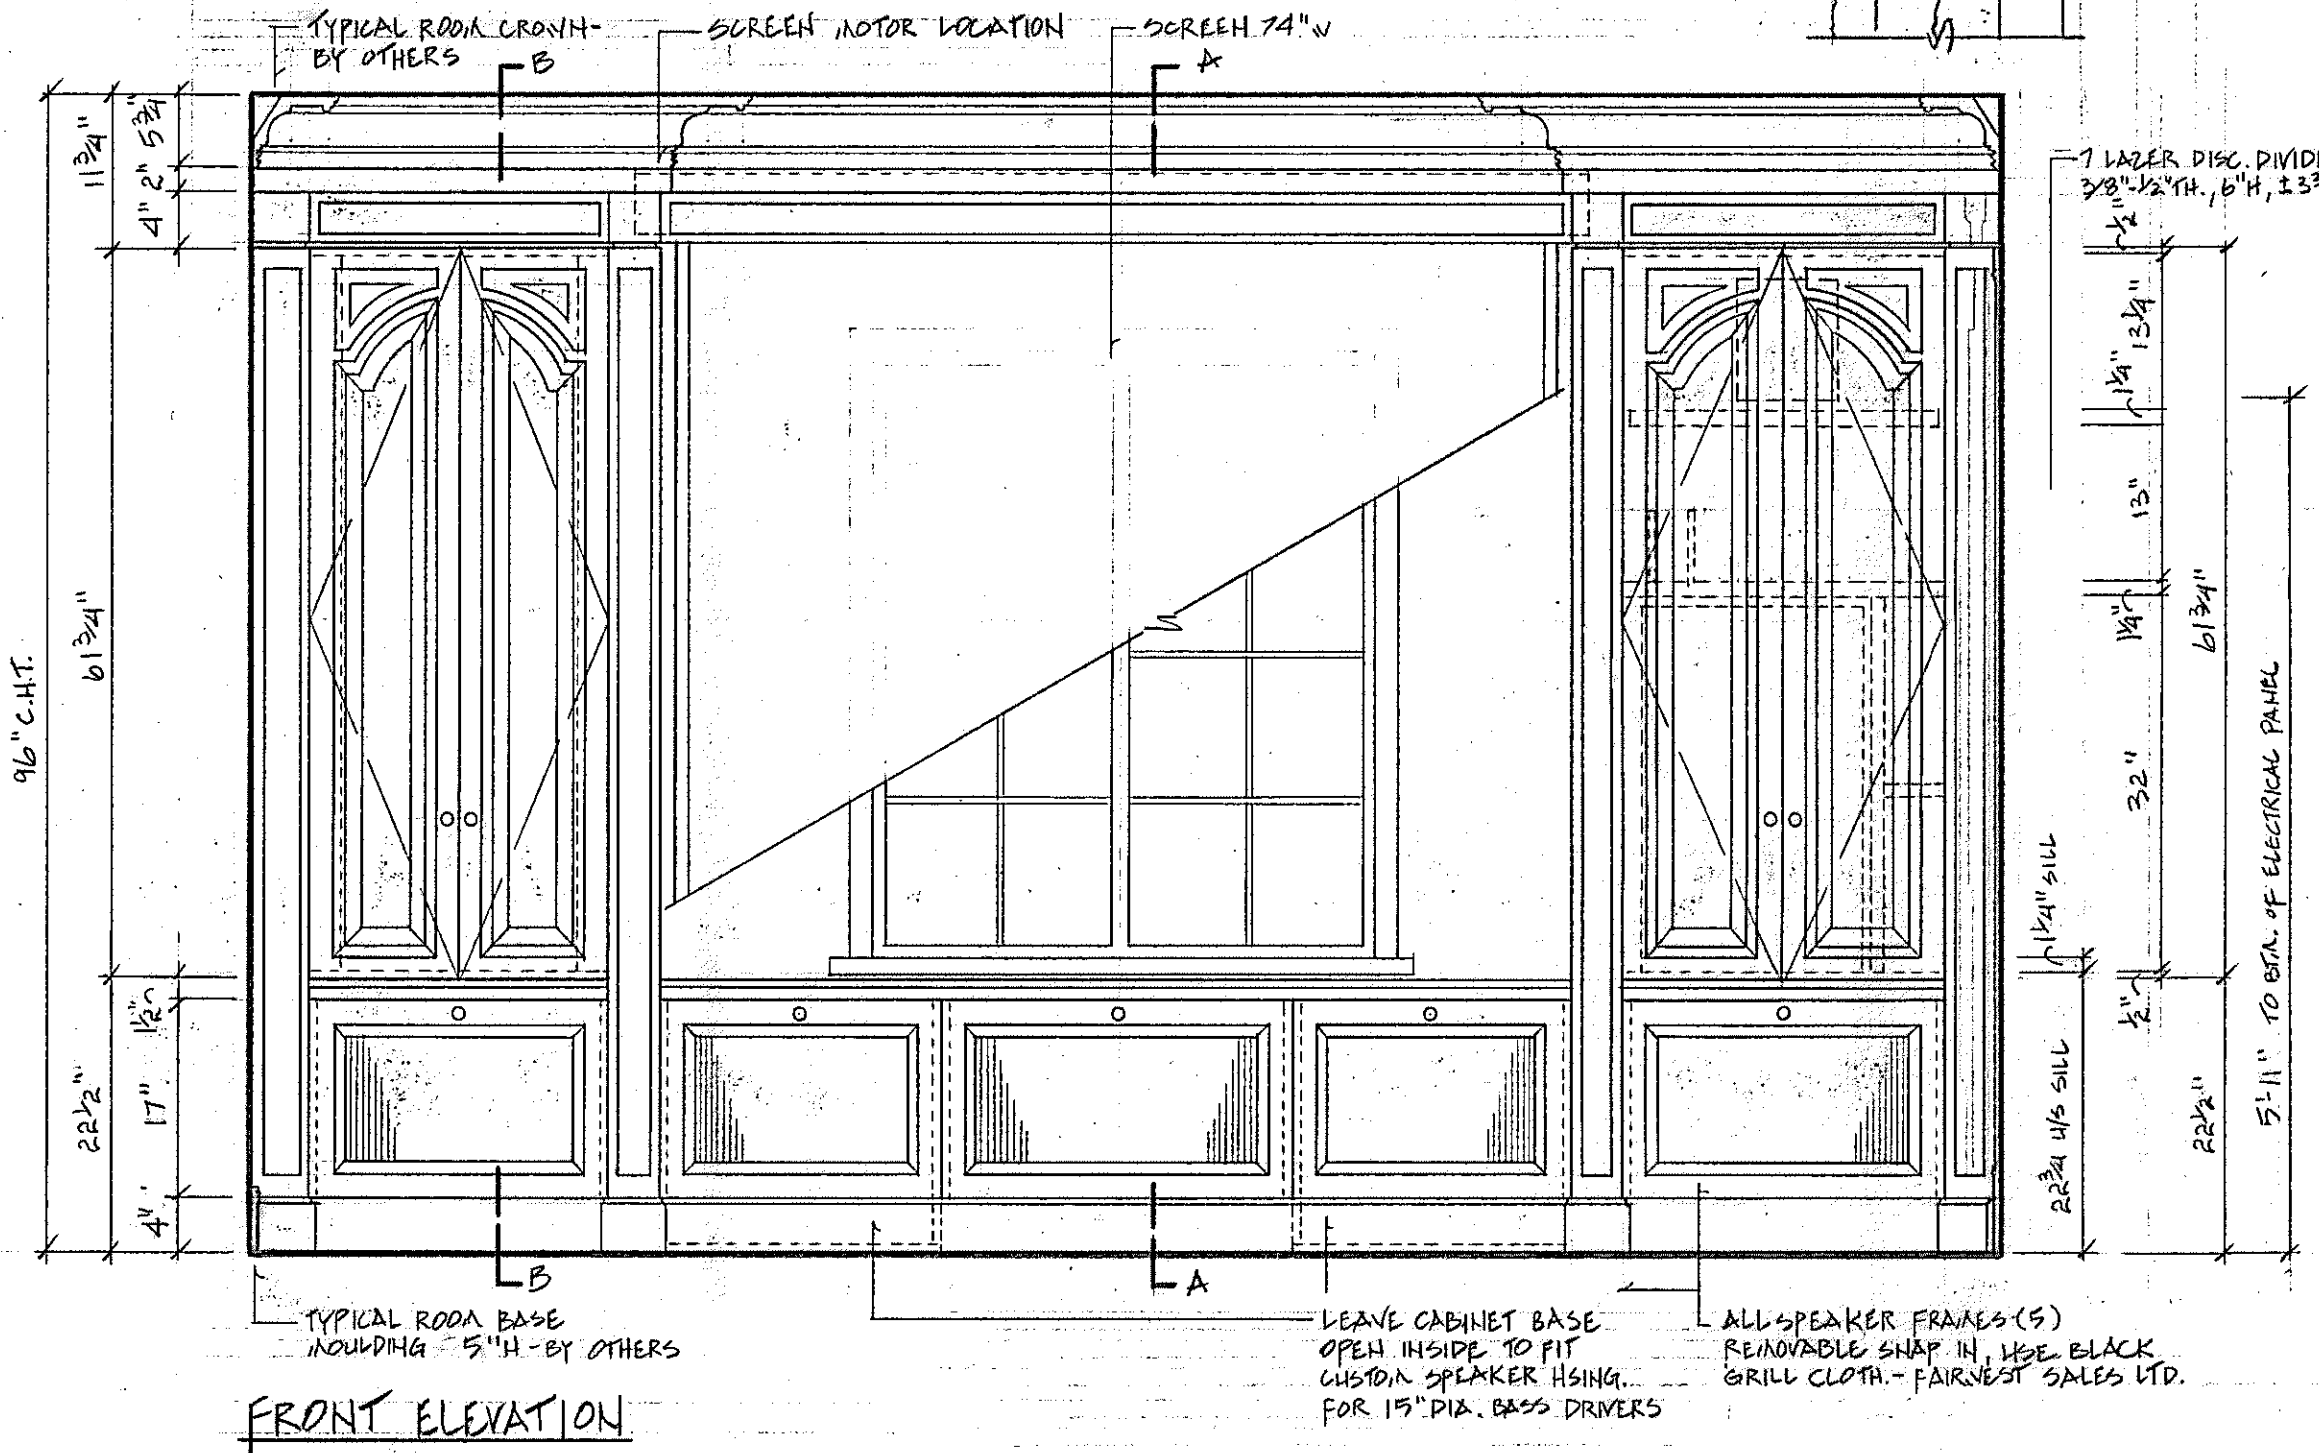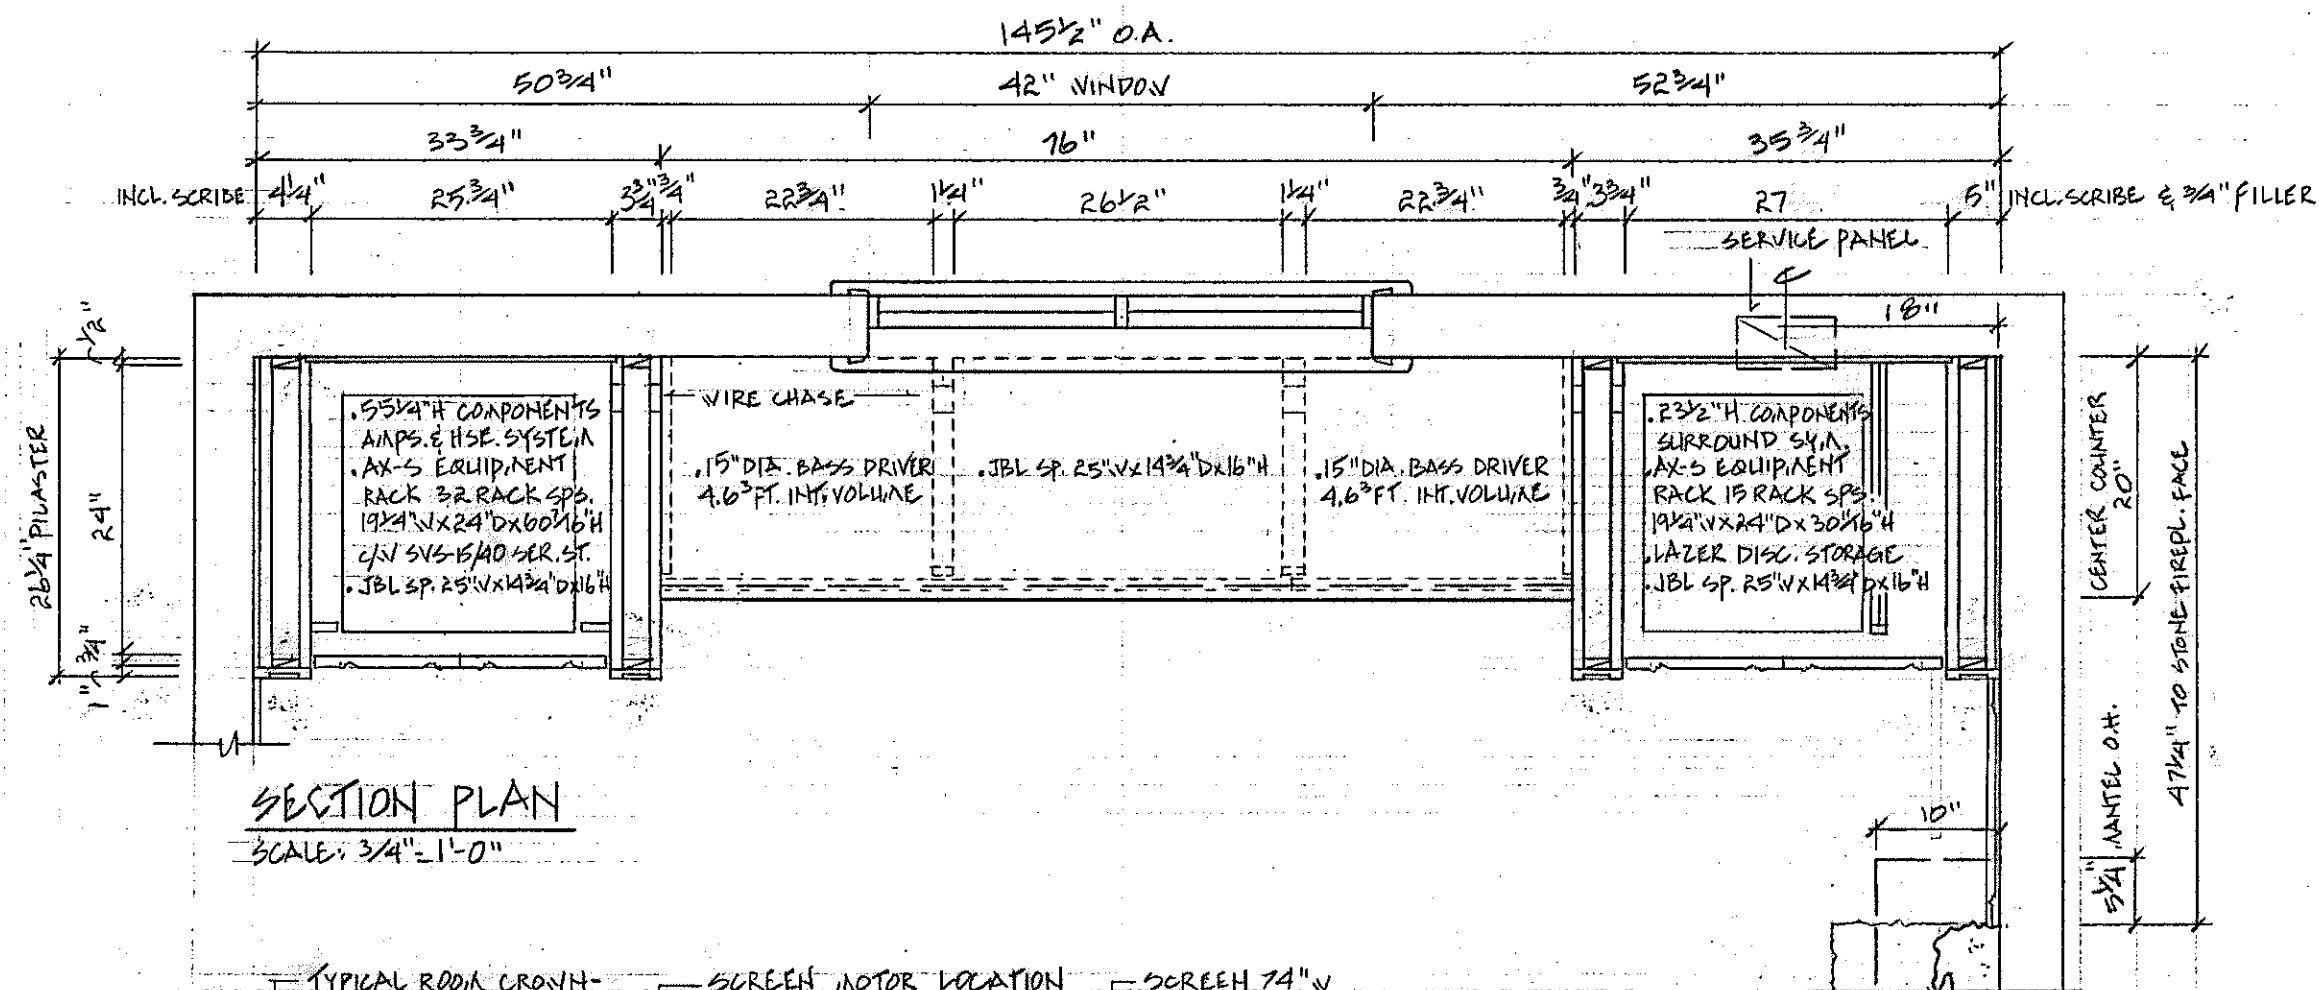

REVISION: 5 MAY, 1995

# ROOT DESIGN

PRIVATE RESIDENCE  
MEDIA ROOM, ALL WORK

DATE: 3 MAY, 1995

SCALE: AS SHOWN

SHEET #: 2 OF 2