


AIA SAFE-AIR PRODUCTS  
 BUILDING THREE  
 1315 VANIER PL., RICHMOND

<b>Criterion Projects Ltd.</b> tel: 604 641 2800 fax: 641 2801 301 505 Hamilton St. Vancouver, B.C. V6B 2R1	PROJECT: AIA SAFE-AIR PRODUCTS	PAGE
	DATE:	1 OF 3
	REVISION:	
	SCALE: 1/4" = 1'-0"	
	G.M.R.	

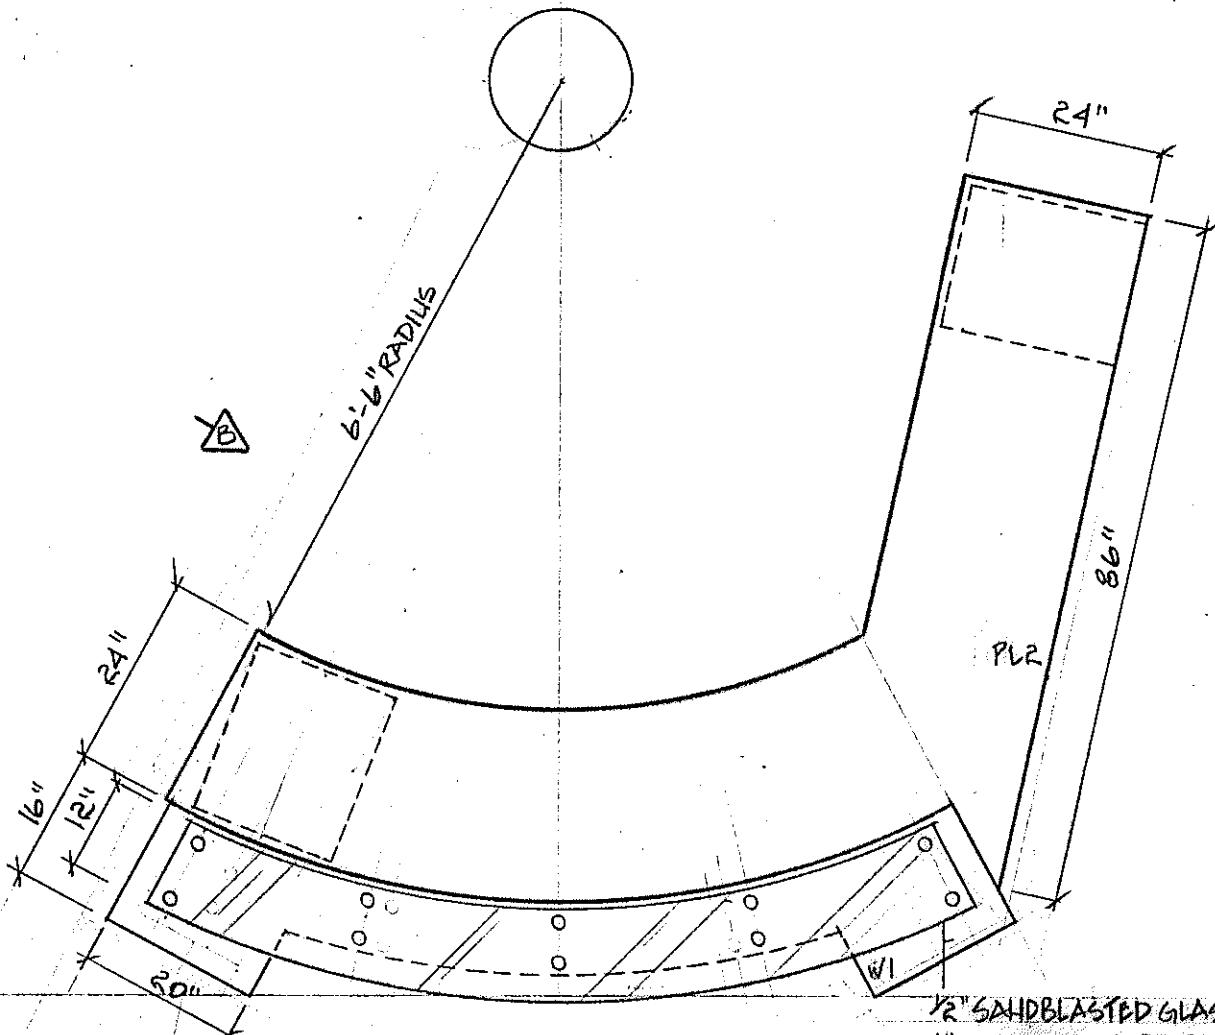


RECEPTION DESK PLAN

FINISHES


- W1 - MAPLE VENEER & SOLIDS.
- PL1 - BRUSHED ALUMINIUM LAMINATE, CHEMETAL #4576
- PL2 - BLUE LAMINATE, NEVAMAR S-3-57T.

1/2" SANDBLASTED GLASS ON  
1" DIA. BR. ALUM. POSTS &  
RUBBER SUPPORTS.

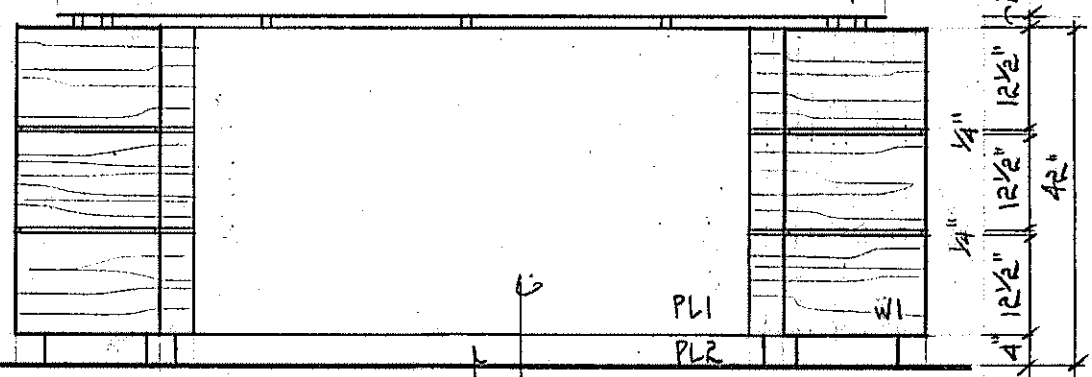


ELEVATION A

BRUSHED ALUMINIUM LAMINATE  
BLUE LAMINATE

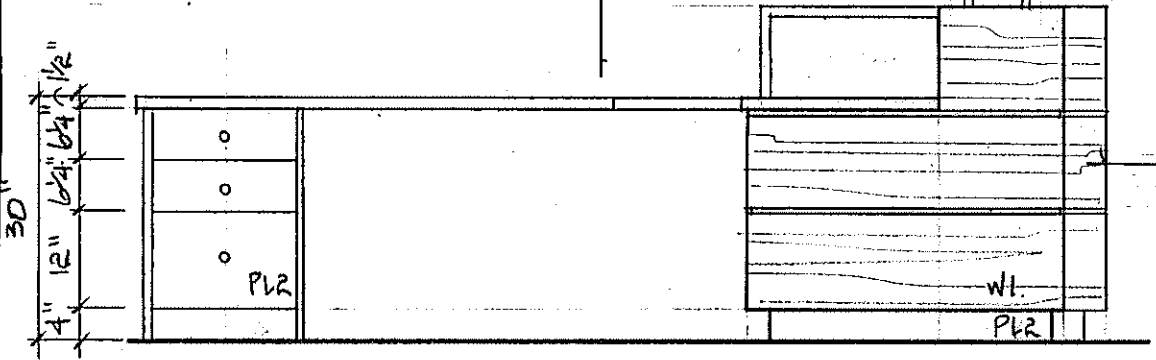


ELEVATION B

MAPLE VENEER


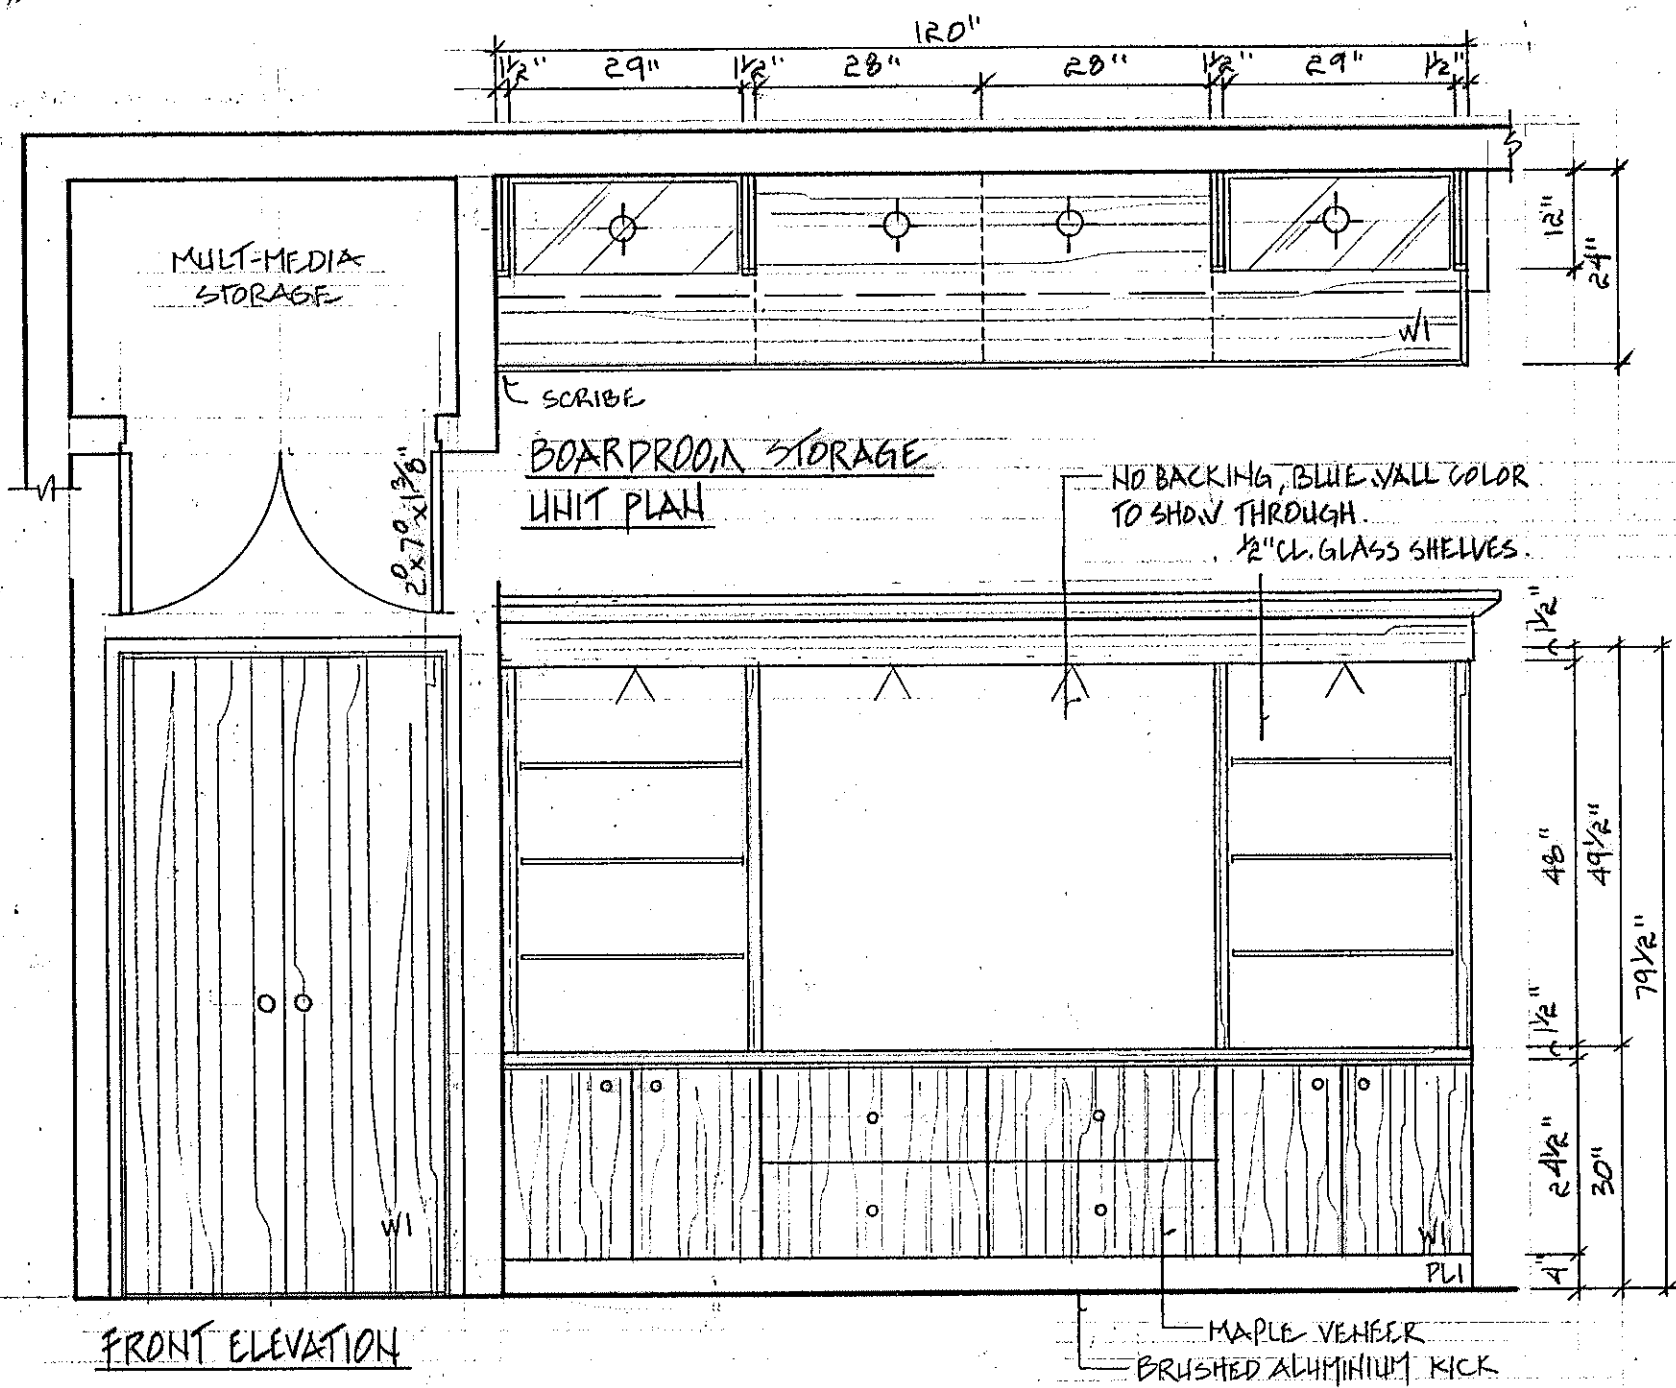


FRONT ELEVATION

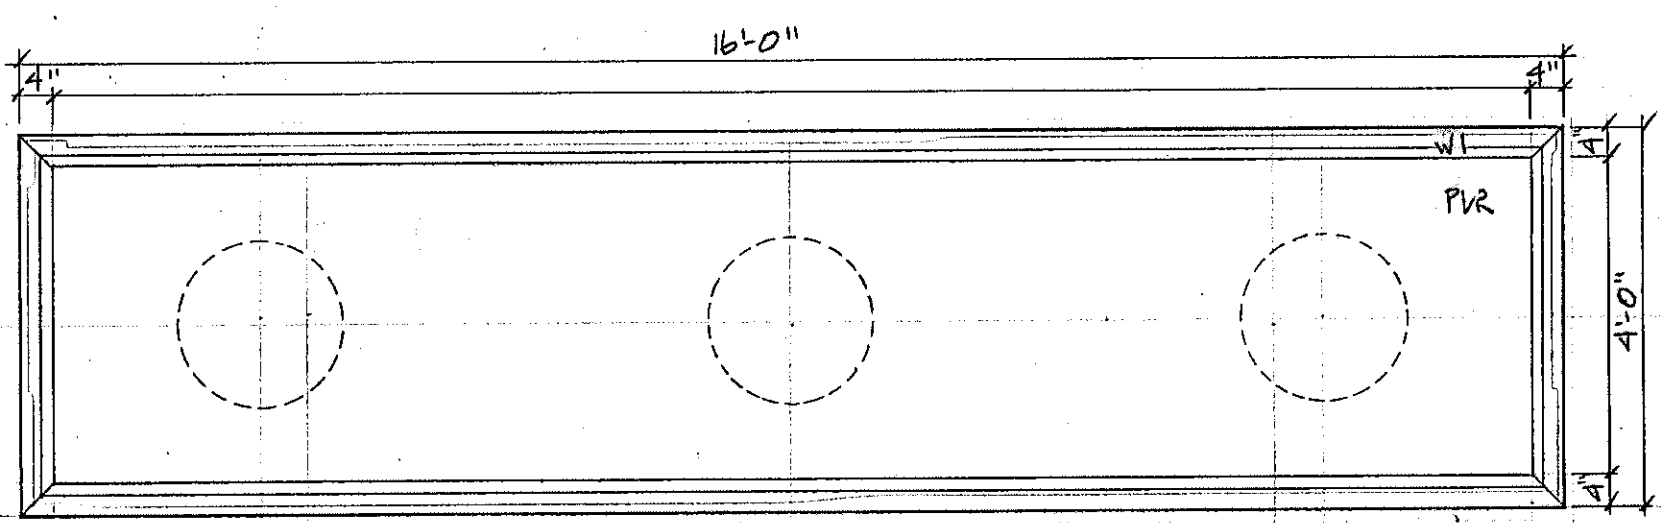

BOARDROOM TABLE PLAN

SOLID MAPLE EDGE

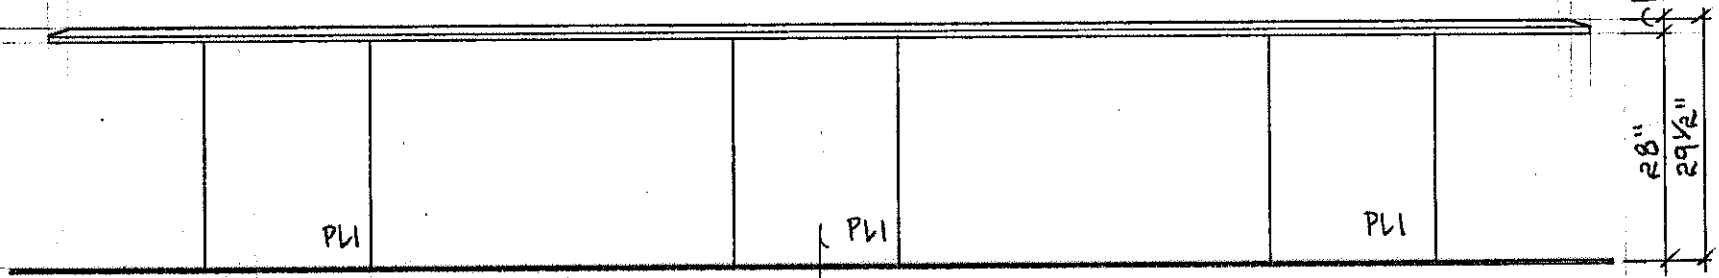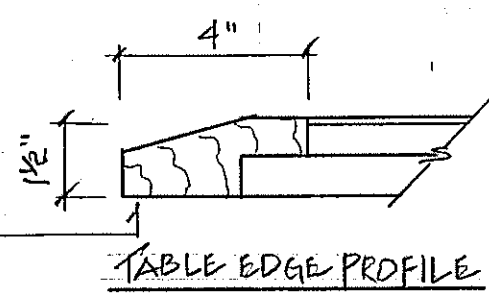

FRONT ELEVATION

BRUSHED ALUMINIUM LAMINATE CYLINDER SUPPORTS