


**KAMEI ROYAL JAPANESE
RESTAURANT - PHASE II
FLOOR PLAN**

SCALE:
1/8"=1'-0"
DATE:
15 NOV., 2005
REVISIONS:

NOTES:
Copyright, All rights reserved. All designs, drawings and prints are the property of Root Design and may not be used or reproduced without written permission.

The contractor is to verify all dimensions prior to constructing and is to notify the designer of any discrepancies.

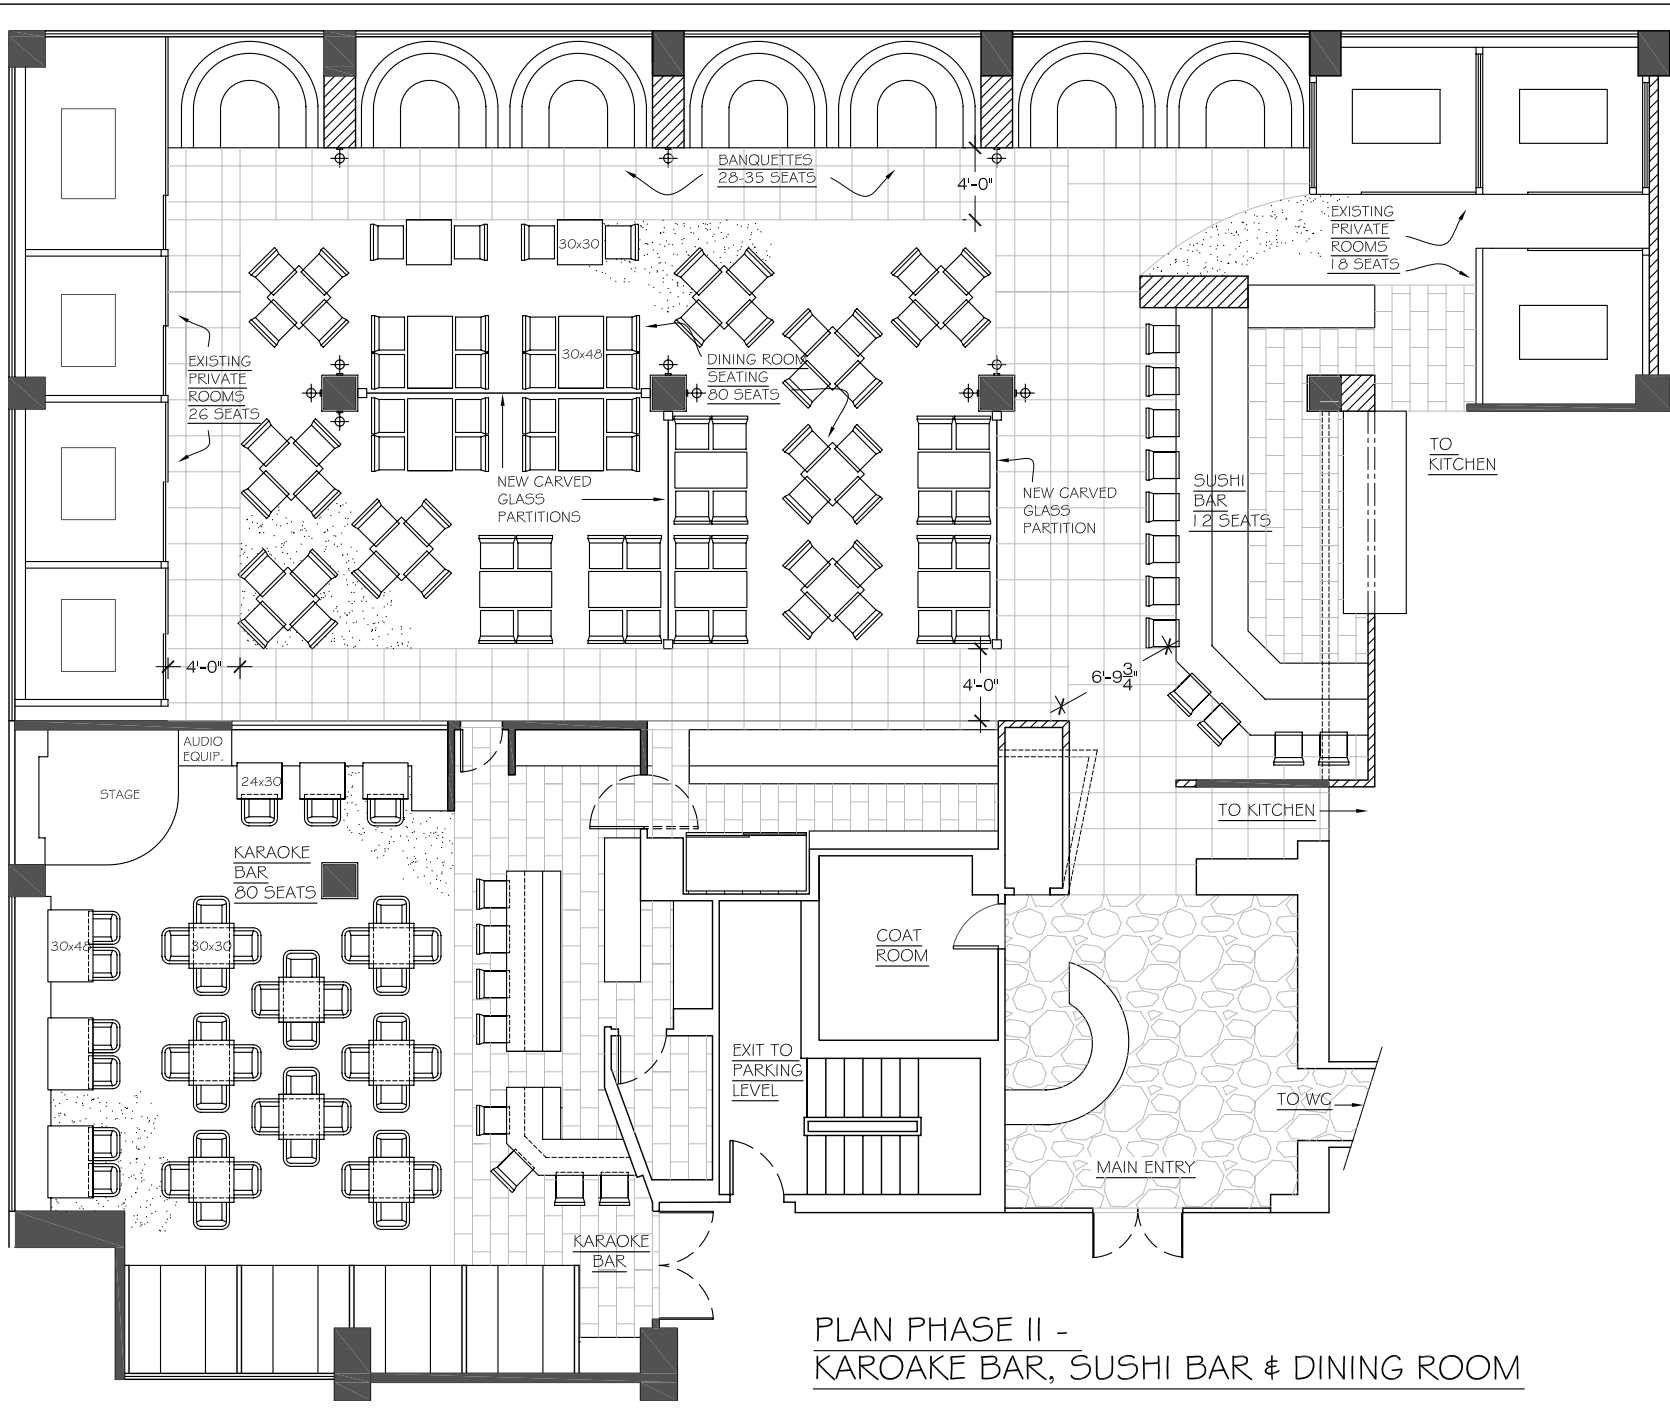

**PLAN PHASE II -
KARAOKE BAR, SUSHI BAR & DINING ROOM**