



1 ELEVATION

Revisions:


Description	Date

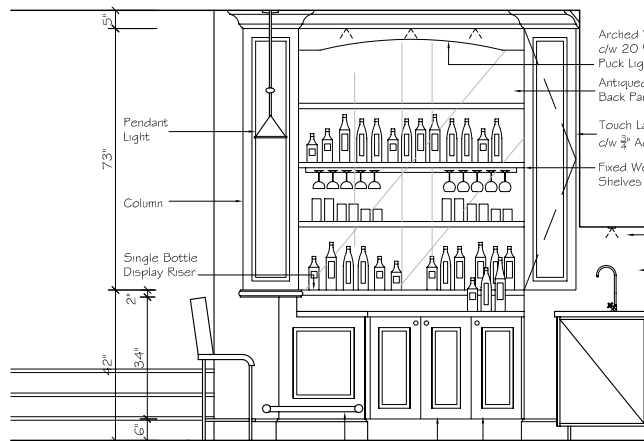

2 ELEVATION

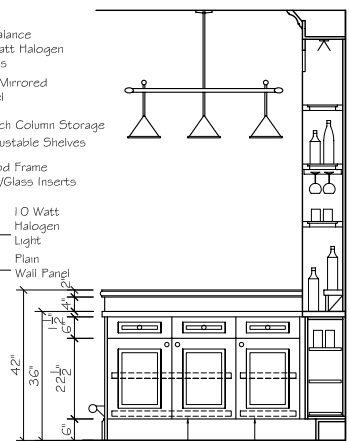

3 ELEVATION

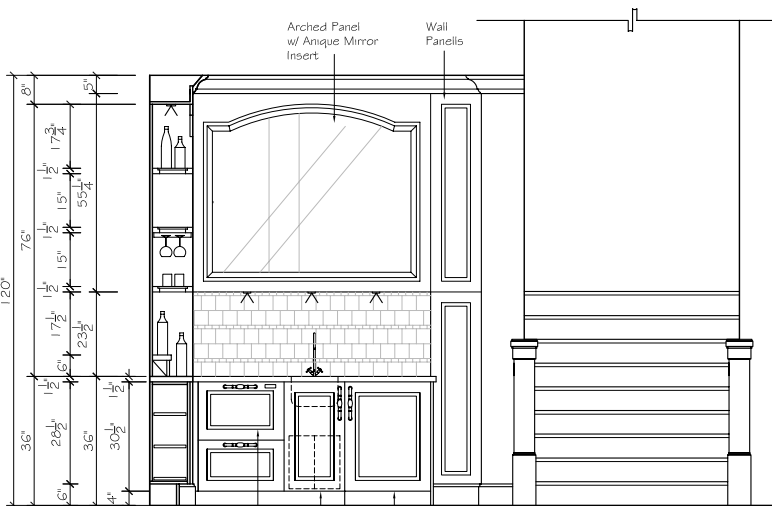

4 ELEVATION

Project: PRIVATE RESIDENCE

Drawing Title: TRADITIONAL BAR PLAN & ELEVATIONS

Date: NOVEMBER 2007	Drawn By: CMR
Scale: NTS	Approved By:
Drawing No:	