




PLAN

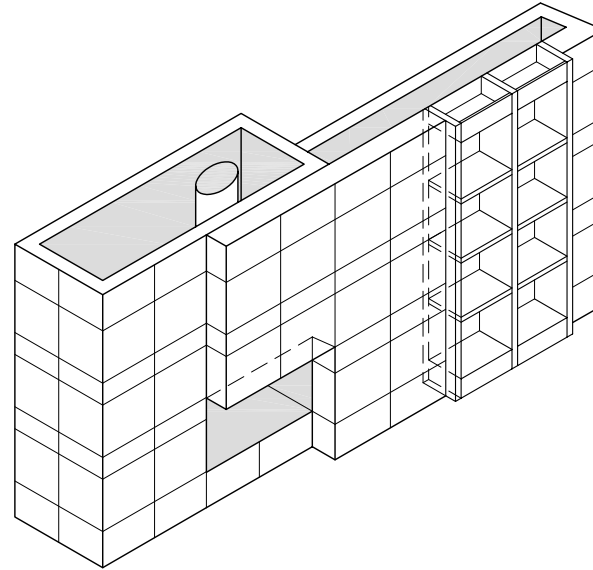


ISOMETRIC

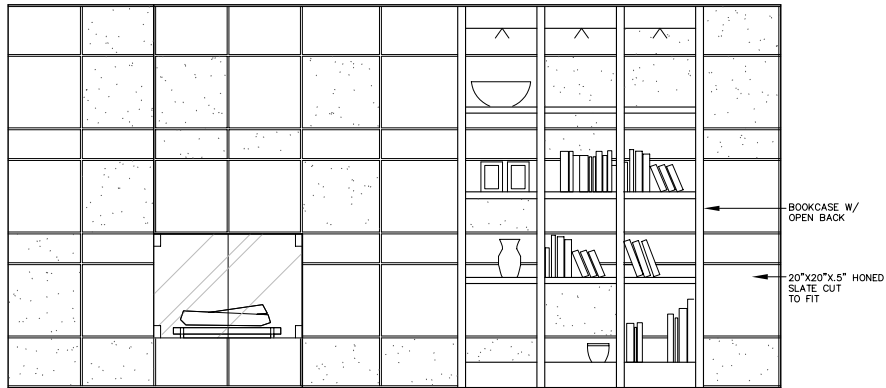


A FIREPLACE ELEVATION
LIVING ROOM SIDE

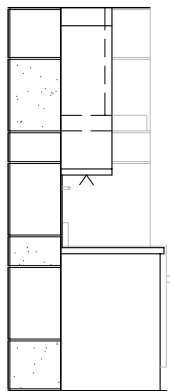

B FIREPLACE SIDE
ELEVATION

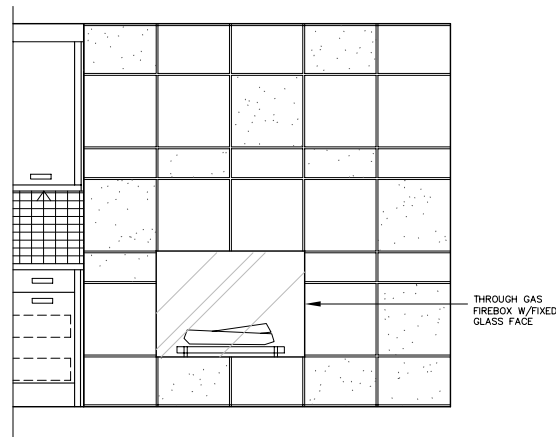

C FIREPLACE ELEVATION
KITCHEN SIDE

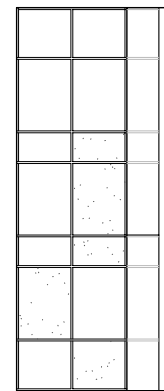

D FIREPLACE SIDE
ELEVATION

Revisions:

Description	Date

Project:

PRIVATE
RESIDENCE

Drawing Title:

LIVING ROOM
FIREPLACE / BUILTIN

Date: NOVEMBER 2007	Drawn By: CMR
Scale: 1/4" = 1'-0"	Approved By:

Drawing No: