




KITCHEN PLAN
± 21' x 21' VENEREED FOOT

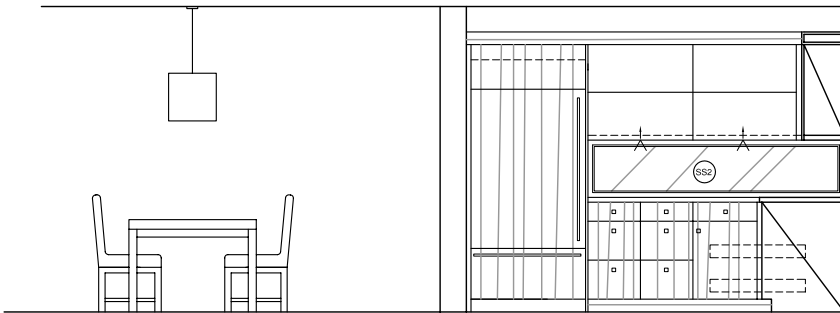


A ELEVATION

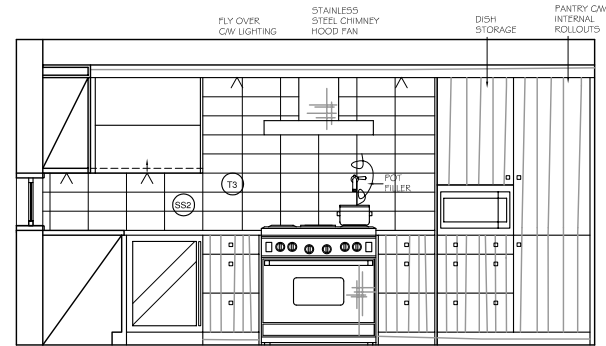


B ELEVATION
WINE COOLER WOLF GAS RANGE MICROWAVE CW STAINLESS STEEL FRAMING KIT POT DRAWERS PANTRY CW INTERNAL ROLLOUTS

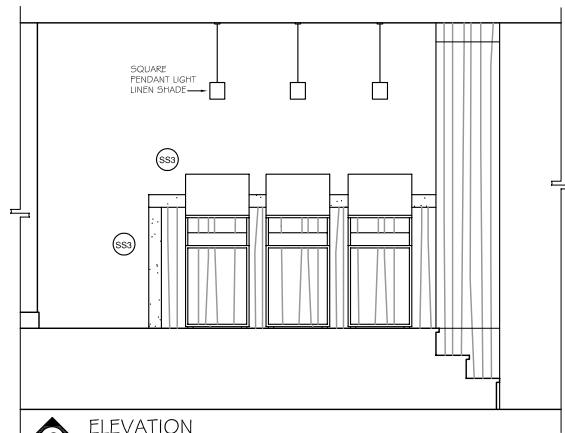

C ELEVATION

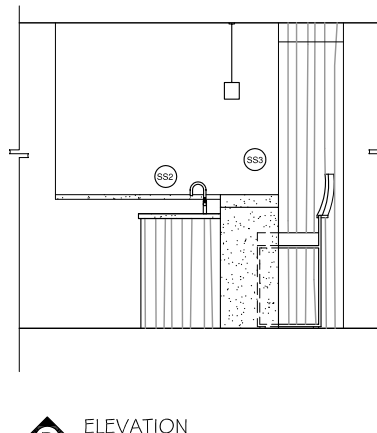

D ELEVATION

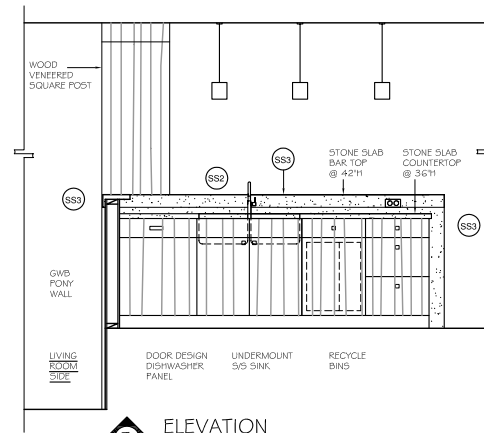

E ELEVATION

Revisions:

Description	Date

Project: PRIVATE RESIDENCE

Drawing Title: KITCHEN

Date: NOV. 2008	Drawn By: CMR
Scale: 1/2"=1'-0"	Approved By:
Drawing No:	